


SCALE: 1"=1000'



SCALE: 1"=40'

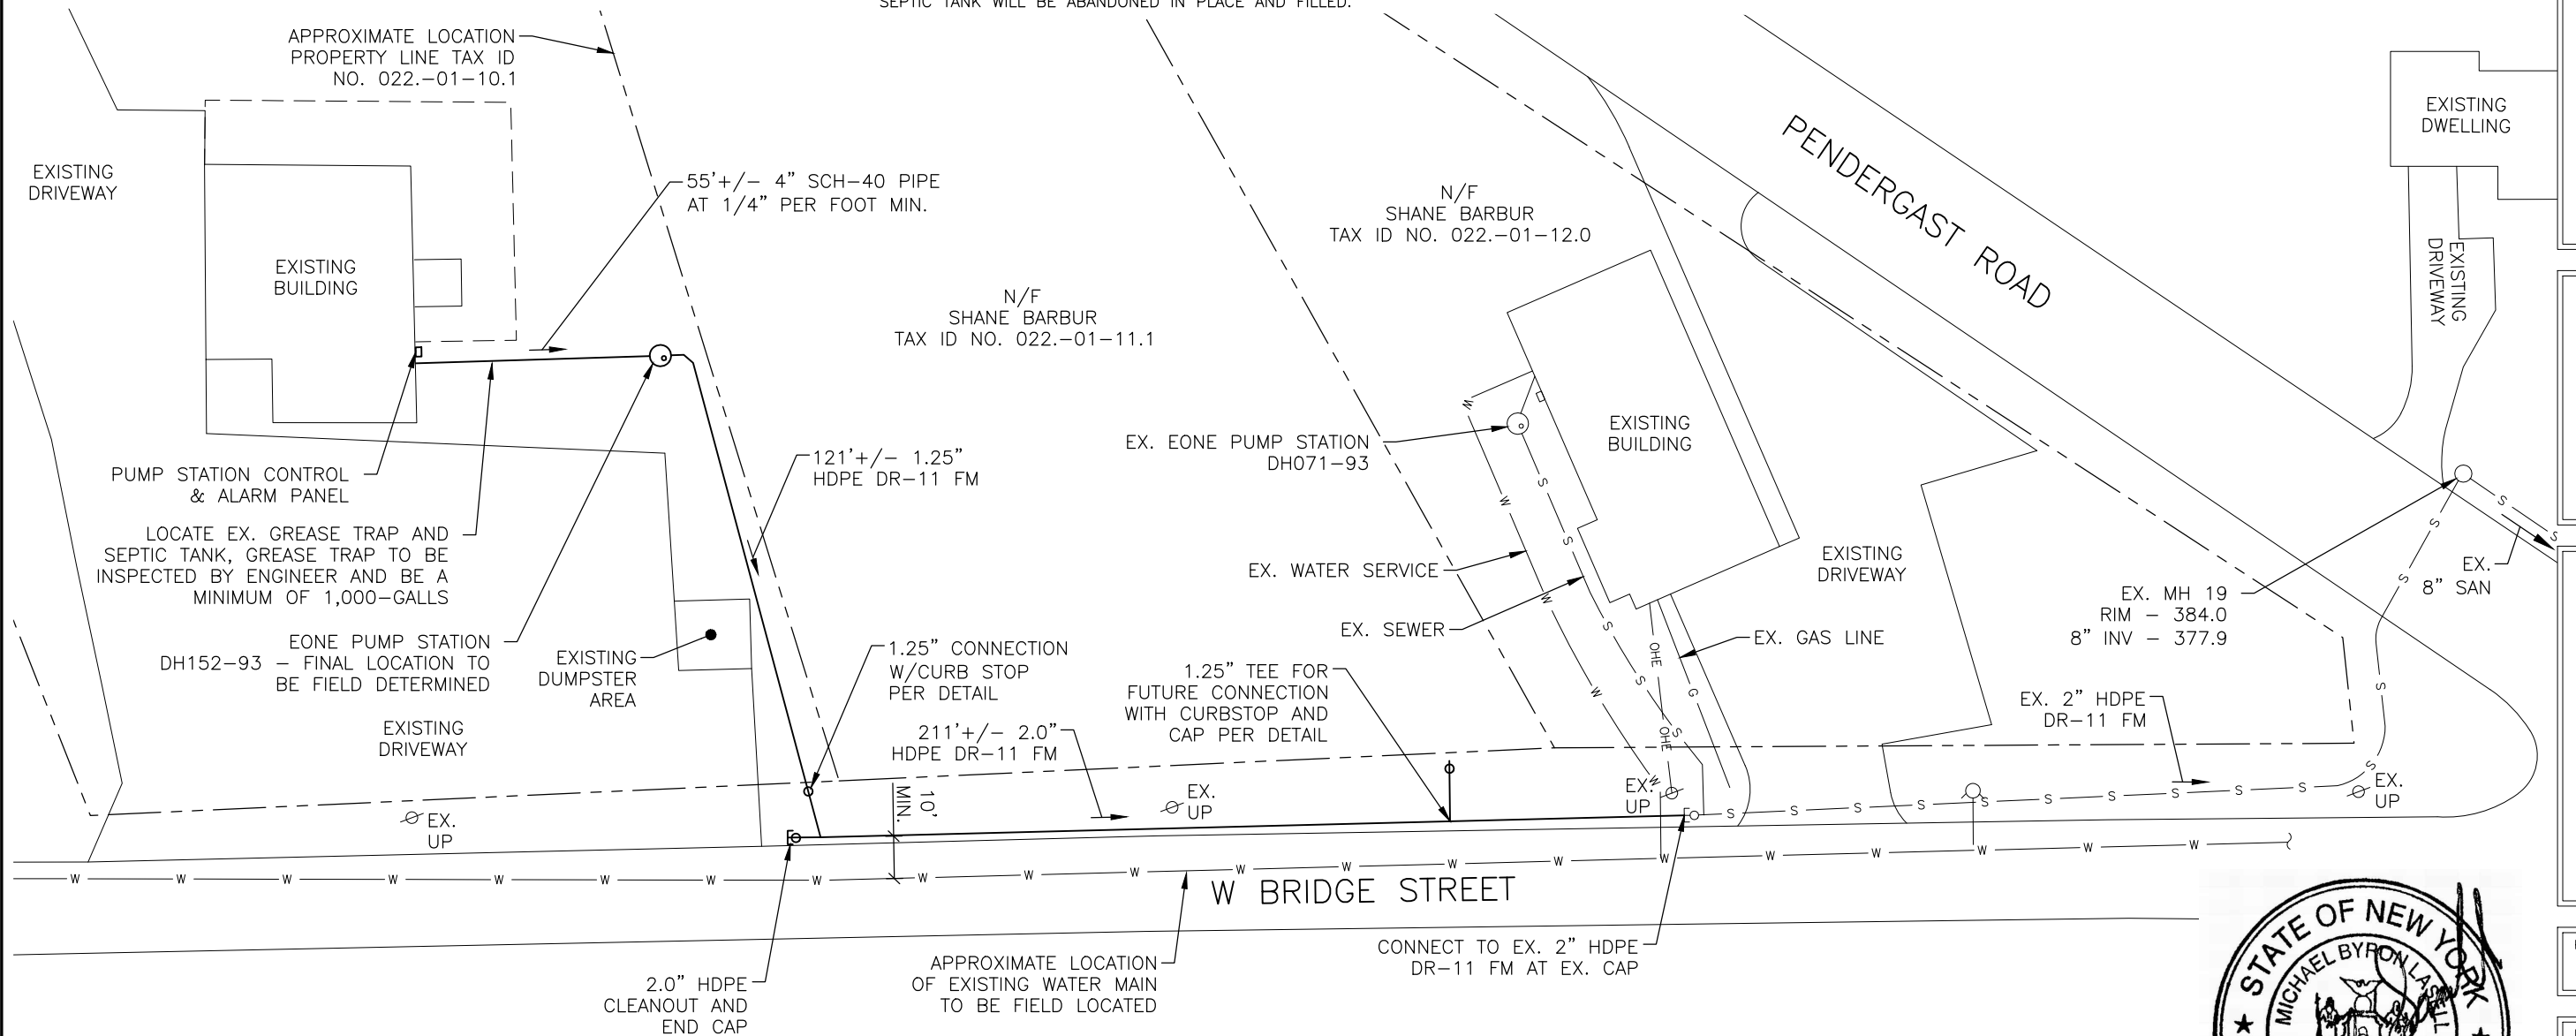

A	8/28/25			ISSUED FOR REGULATORY REVIEW	DRAWING RELEASE
NO.	DATE				

WASTEWATER
CONNECTION PLAN


MBL
ENGINEERING, PLLC

THE ANGRY PIG BBQ
2935 LAMSON ROAD
TOWN OF LYSANDER
ONONDAGA COUNTY

PROJECT #
25-174


DATE:
AUGUST 2025

SHEET #
C-001

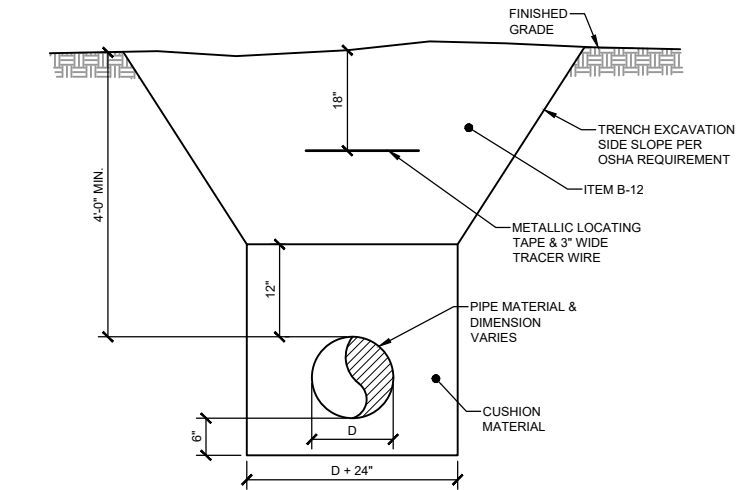


TYPICAL TRENCH DETAIL

NOT TO SCALE

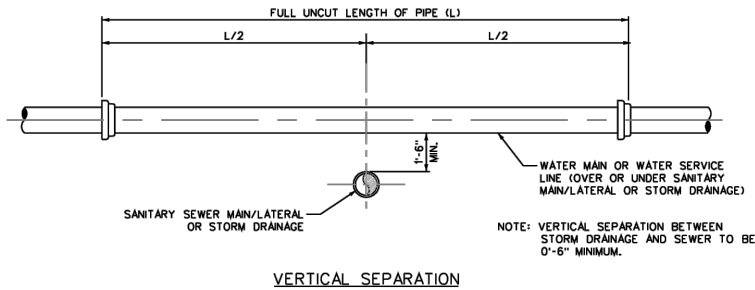

VERTICAL SEPARATION

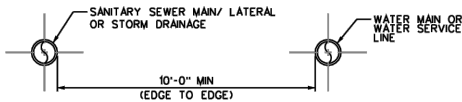


HORIZONTAL SEPARATION

NOTE: THE SEPARATION REQUIREMENT SHALL CONFORM TO CURRENT ORANGE COUNTY DEPARTMENT OF HEALTH STATUTES, CODES, RULES, REGULATIONS AND LAWS AS THEY APPLY. ANY DEVIATION FROM THE ABOVE SEPARATION REQUIREMENTS SHALL REQUIRE WRITTEN APPROVAL FROM THE ORANGE COUNTY DEPARTMENT OF HEALTH.


SANITARY SEWER/WATER/STORM DRAINAGE SEPARATION REQUIREMENTS

NOT TO SCALE

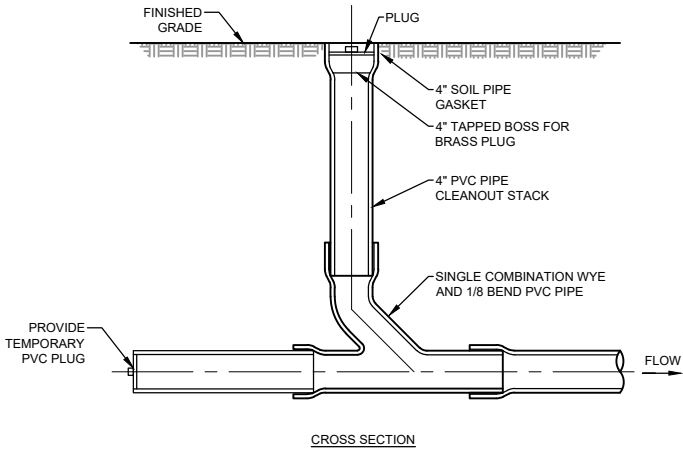



TYPICAL SANITARY SEWER CLEANOUT DETAIL

NOT TO SCALE

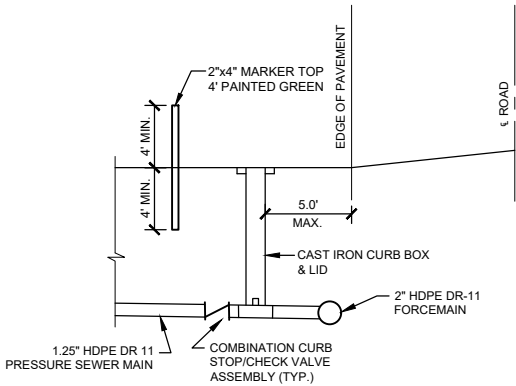

TYPICAL SANITARY SEWER INSTALLATION DETAIL

NOT TO SCALE

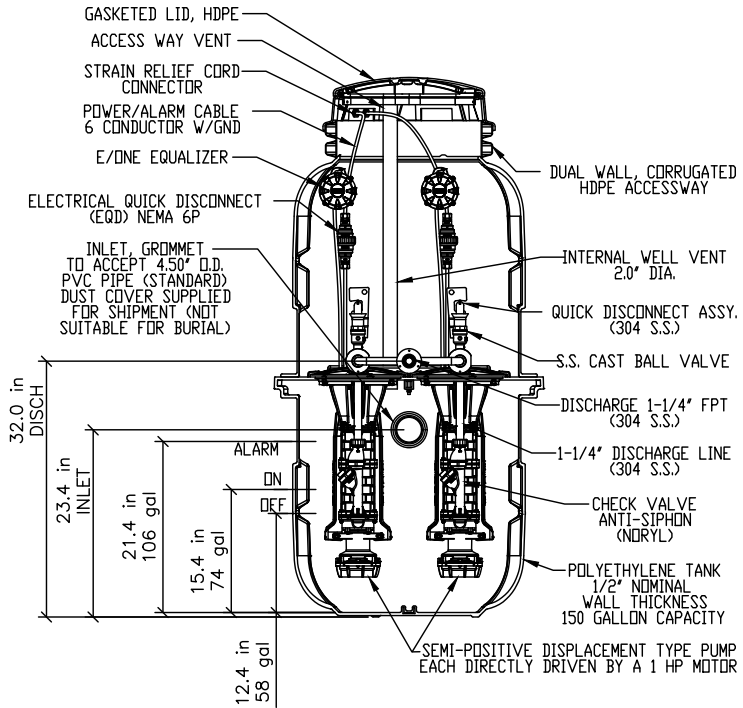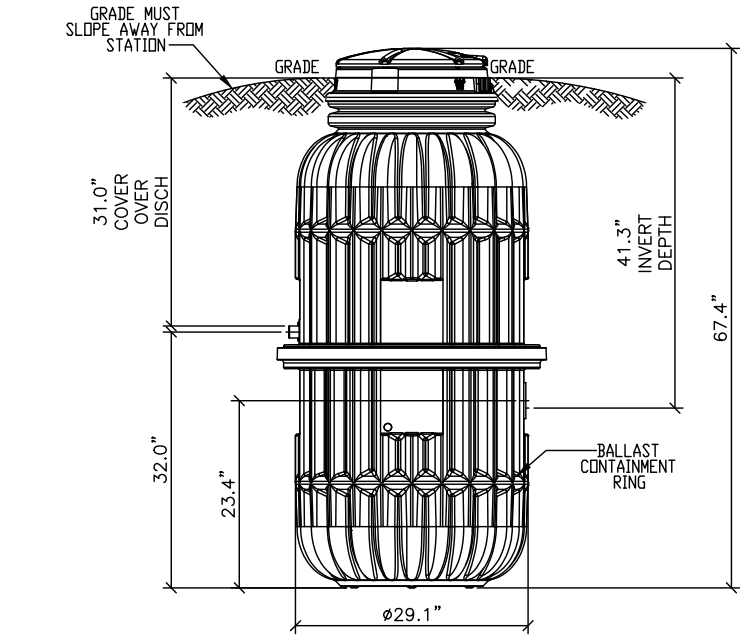

CONCRETE BALLAST MAY BE REQUIRED, SEE INSTALLATION INSTRUCTIONS FOR DETAILS

NOTE: DIMENSIONS ARE FOR REFERENCE ONLY

DISCHARGE: 1-1/4 FEMALE PIPE THREAD

INLET: EPDM GROMMET FOR 4" DWV PIPE (STANDARD)

EONE DG-152-93 PUMP STATION DETAIL

NOT TO SCALE



WASTEWATER SYSTEM SECTIONS & DETAILS

MBL ENGINEERING, PLLC

THE ANGRY PIG BBQ
2935 LAMSON ROAD
TOWN OF LYSANDER
ONONDAGA COUNTY

PROJECT #
25-174

DATE:
AUGUST 2025

SHEET #
C-002

NO.	DATE	ISSUED FOR REGULATORY REVIEW	DRAWING RELEASE
A	8/28/25		