


SCALE: 1"=1000'



SCALE:  $1''=40'$

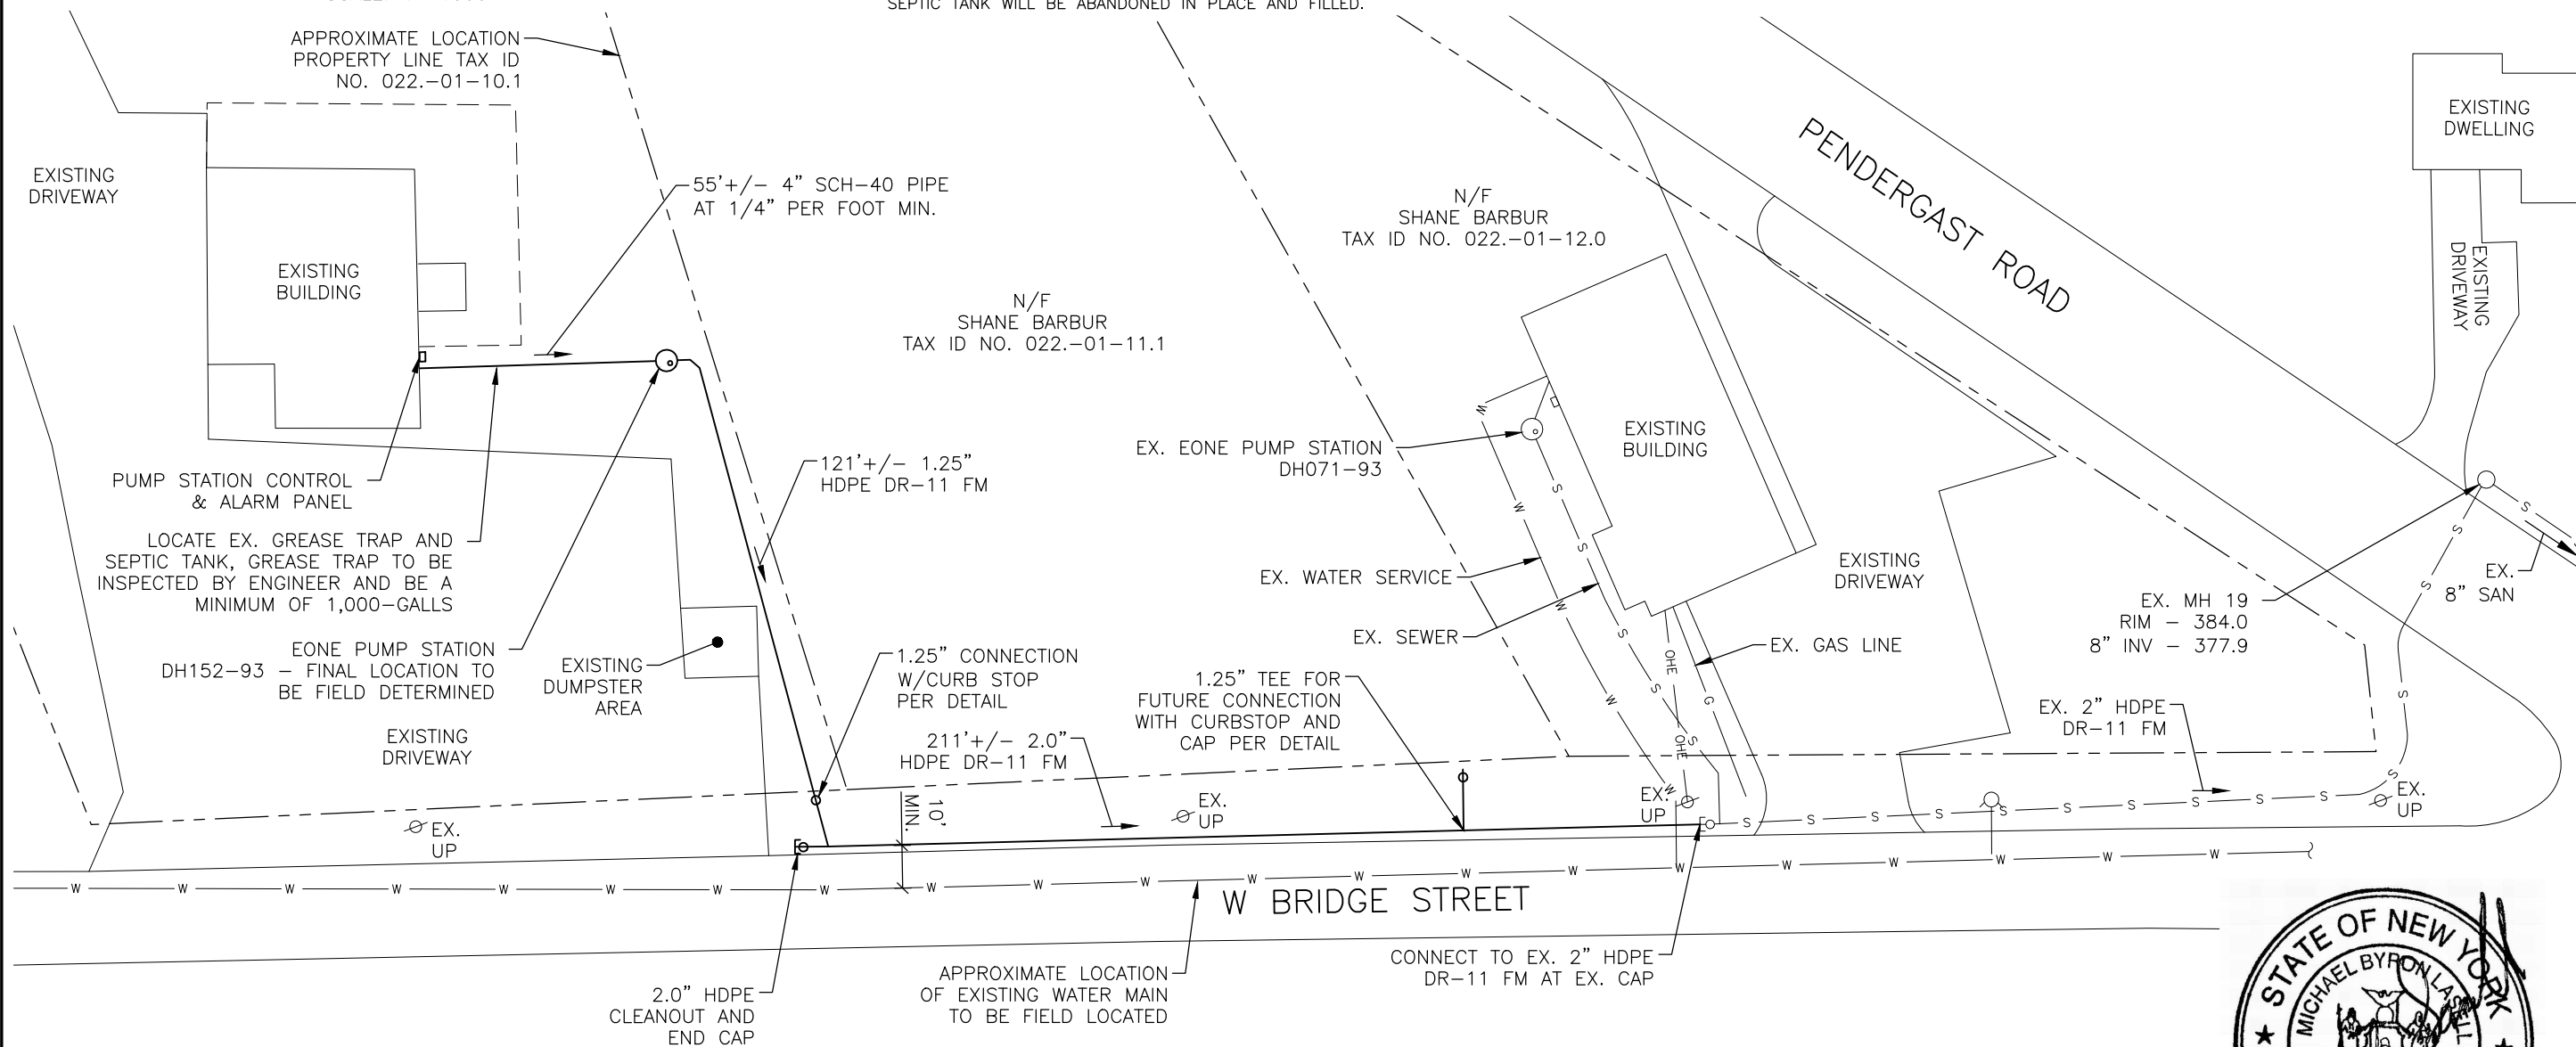

1. DIMENSIONS SHOWN ARE APPROXIMATE AND SHALL BE VERIFIED IN FIELD. THE CONTRACTOR SHALL VERIFY ALL DIMENSIONS PERTINENT TO THE WORK OF THIS CONTRACT IN THE FIELD.
2. WORK TO BE DONE IN STRICT ACCORDANCE TO THESE PLANS. CHANGES REQUIRE ENGINEER REVIEW AND APPROVAL.
3. THE CONTRACTOR SHALL COORDINATE WITH THE TOWN ENGINEER, TOWN DPW, OCWA PRIOR TO INSTALLATION FOR INSPECTION REQUIREMENTS AND NOTIFICATION PRIOR TO CONNECTION.
4. CORRECTING MATERIAL/PRODUCT DEFICIENCIES IS THE RESPONSIBILITY OF THE MANUFACTURE/SUPPLIER. WORKMANSHIP IS THE RESPONSIBILITY OF THE INSTALLER. THE UNDERSIGNED ENGINEER DOES NOT GUARANTEE OR WARRANTEE EITHER OF THE ABOVE.
5. NO GUARANTEE AS TO THE FUNCTIONALITY OR LIFE EXPECTANCY OF THE PUMP STATION IS WARRANTED OR IMPLIED BY THE ENGINEER.
6. PUMP STATION SHALL BE BY ENVIRONMENTAL ONE CORPORATION MODEL DH152-93 DUPLEX EJECTOR STATION PROVIDING 12 GPM @ 25' TDH. THE STATION SHALL HAVE A SENTRY ALARM PANEL INCLUDED WITH THE CONTROLS.
7. VENTING OF STATION IS REQUIRED. FACTORY VENT CAN BE USED OR A REMOTE VENT CAN BE PLUMBED PER OWNER DIRECTION.
8. ELECTRICAL TO BE COMPLETED BY LICENSED ELECTRICIAN MEETING REQUIRED CODE.
9. CONTRACTOR SHALL LOCATE AND PUMP THE EXISTING SEPTIC TANK AND GREASE TRAP AND HAVE INSPECTED BY ENGINEER. THE GREASE TRAP WILL REMAIN AND IS REQUIRED TO BE A MINIMUM OF 1,000-GALLONS. THE SEPTIC TANK WILL BE ABANDONED IN PLACE AND FILLED.



A	8/28/25	ISSUED FOR REGULATORY REVIEW
NO	DATE	DRAWING RELEASE

WASTEWATER  
CONNECTION PLAN


**MBL**  
—  
ENGINEERING, PLLC


THE ANGRY PIG BBQ  
2935 LAMSON ROAD  
TOWN OF LYSANDER  
ONONDAGA COUNTY

PROJECT #  
25-174

DATE:  
AUGUST 2025


SHEET #  
C-001

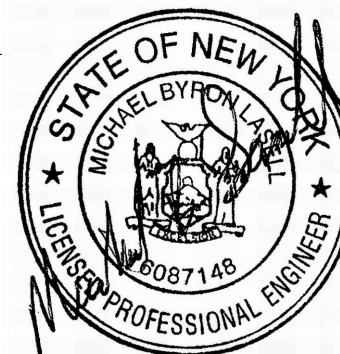

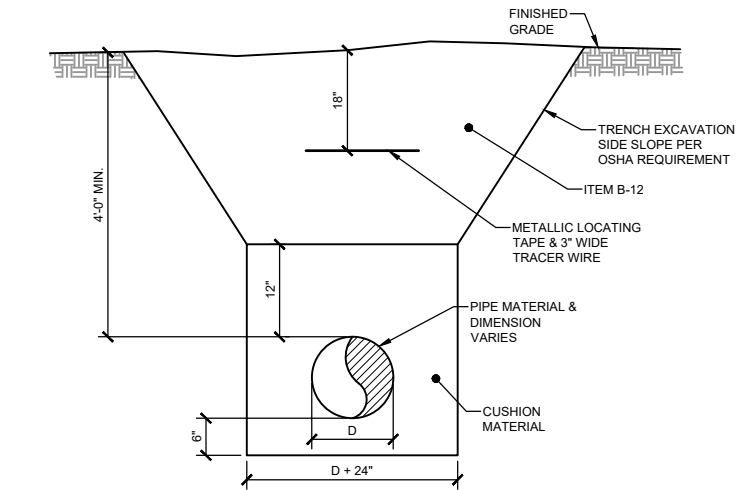


TYPICAL TRENCH DETAIL

NOT TO SCALE

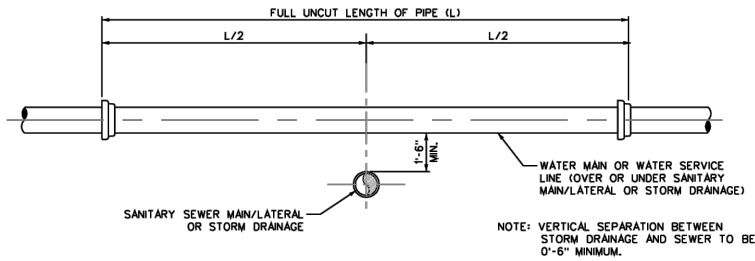

VERTICAL SEPARATION

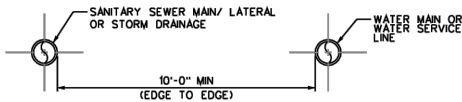


HORIZONTAL SEPARATION

NOTE: THE SEPARATION REQUIREMENT SHALL CONFORM TO CURRENT ORANGE COUNTY DEPARTMENT OF HEALTH STATUTES, CODES, RULES, REGULATIONS AND LAWS AS THEY APPLY. ANY DEVIATION FROM THE ABOVE SEPARATION REQUIREMENTS SHALL REQUIRE WRITTEN APPROVAL FROM THE ORANGE COUNTY DEPARTMENT OF HEALTH.


SANITARY SEWER/WATER/STORM DRAINAGE SEPARATION REQUIREMENTS

NOT TO SCALE

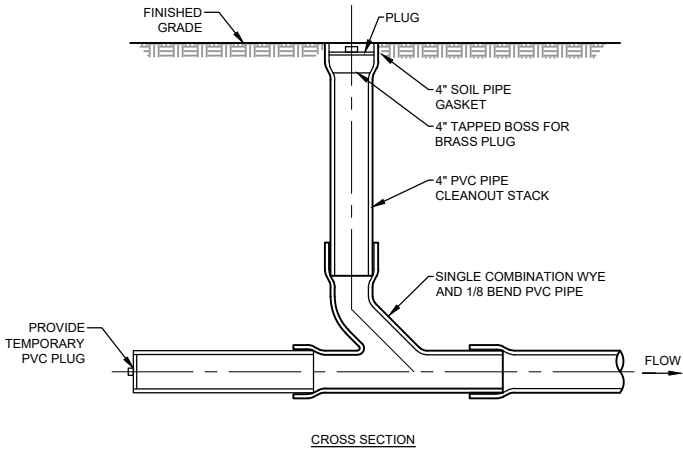



TYPICAL SANITARY SEWER CLEANOUT DETAIL

NOT TO SCALE

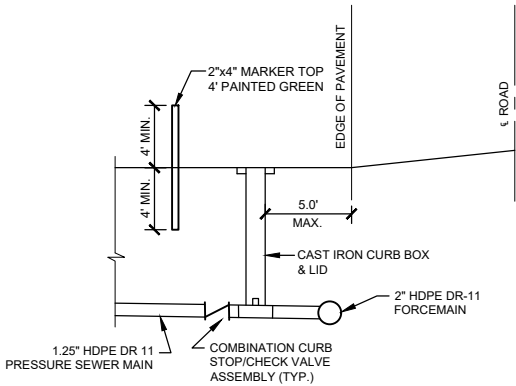

TYPICAL SANITARY SEWER INSTALLATION DETAIL

NOT TO SCALE

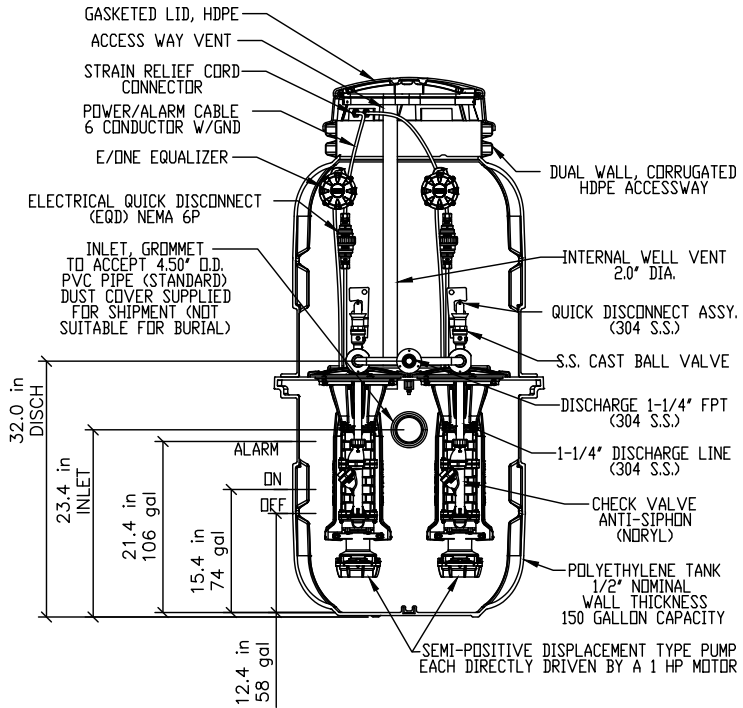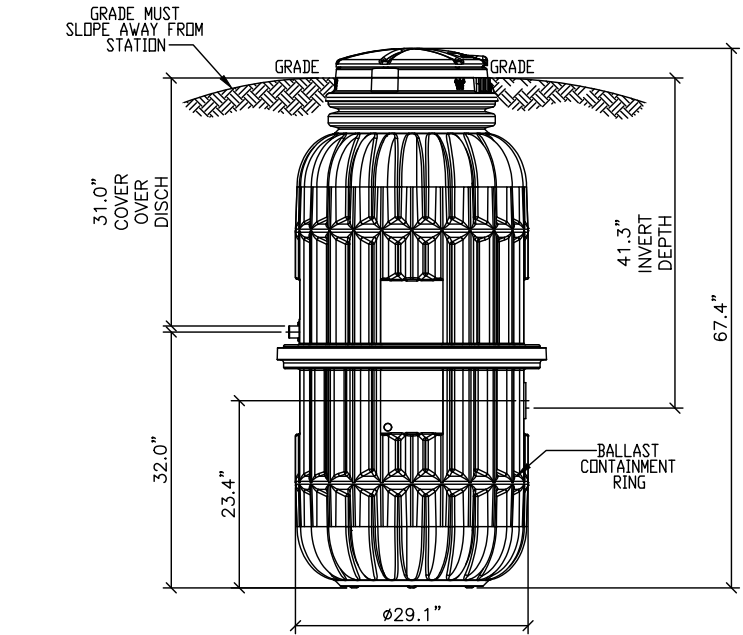

CONCRETE BALLAST MAY BE REQUIRED, SEE INSTALLATION INSTRUCTIONS FOR DETAILS

NOTE: DIMENSIONS ARE FOR REFERENCE ONLY

DISCHARGE: 1-1/4 FEMALE PIPE THREAD

INLET: EPDM GROMMET FOR 4" DWV PIPE (STANDARD)

EONE DG-152-93 PUMP STATION DETAIL

NOT TO SCALE



WASTEWATER SYSTEM SECTIONS & DETAILS

MBL ENGINEERING, PLLC

THE ANGRY PIG BBQ  
2935 LAMSON ROAD  
TOWN OF LYSANDER  
ONONDAGA COUNTY

PROJECT #  
25-174

DATE:  
AUGUST 2025

SHEET #  
C-002

NO.	DATE	ISSUED FOR REGULATORY REVIEW	DRAWING RELEASE
A	8/28/25		